
 <p>Chase Doors Tel: (800) 543-4455 www.chasedoors.com FAX: (800) 978-6570</p>		JOB NO. OF PANELS WALL THICKNESS FRAME DETAIL E-1 E-2 WEIGHTS REEL CLEARANCE REQ'D U.L. LABEL CRUSH PLATES TRACK-HOOD WEATHER-STRIPPING LOCKING SYSTEM REMARKS																		
TAG MARK	DOOR TYPE	OPENING WIDTH	OPENING HEIGHT	SLIDE PLAN WIDTH	FINISH DOOR WIDTH	FINISH DOOR HEIGHT	NO. OF PANELS	WALL THICKNESS	FRAME DETAIL	E-1	E-2	WEIGHTS	REEL	CLEARANCE REQ'D	U.L. LABEL	CRUSH PLATES	TRACK-HOOD	WEATHER-STRIPPING	LOCKING SYSTEM	REMARKS

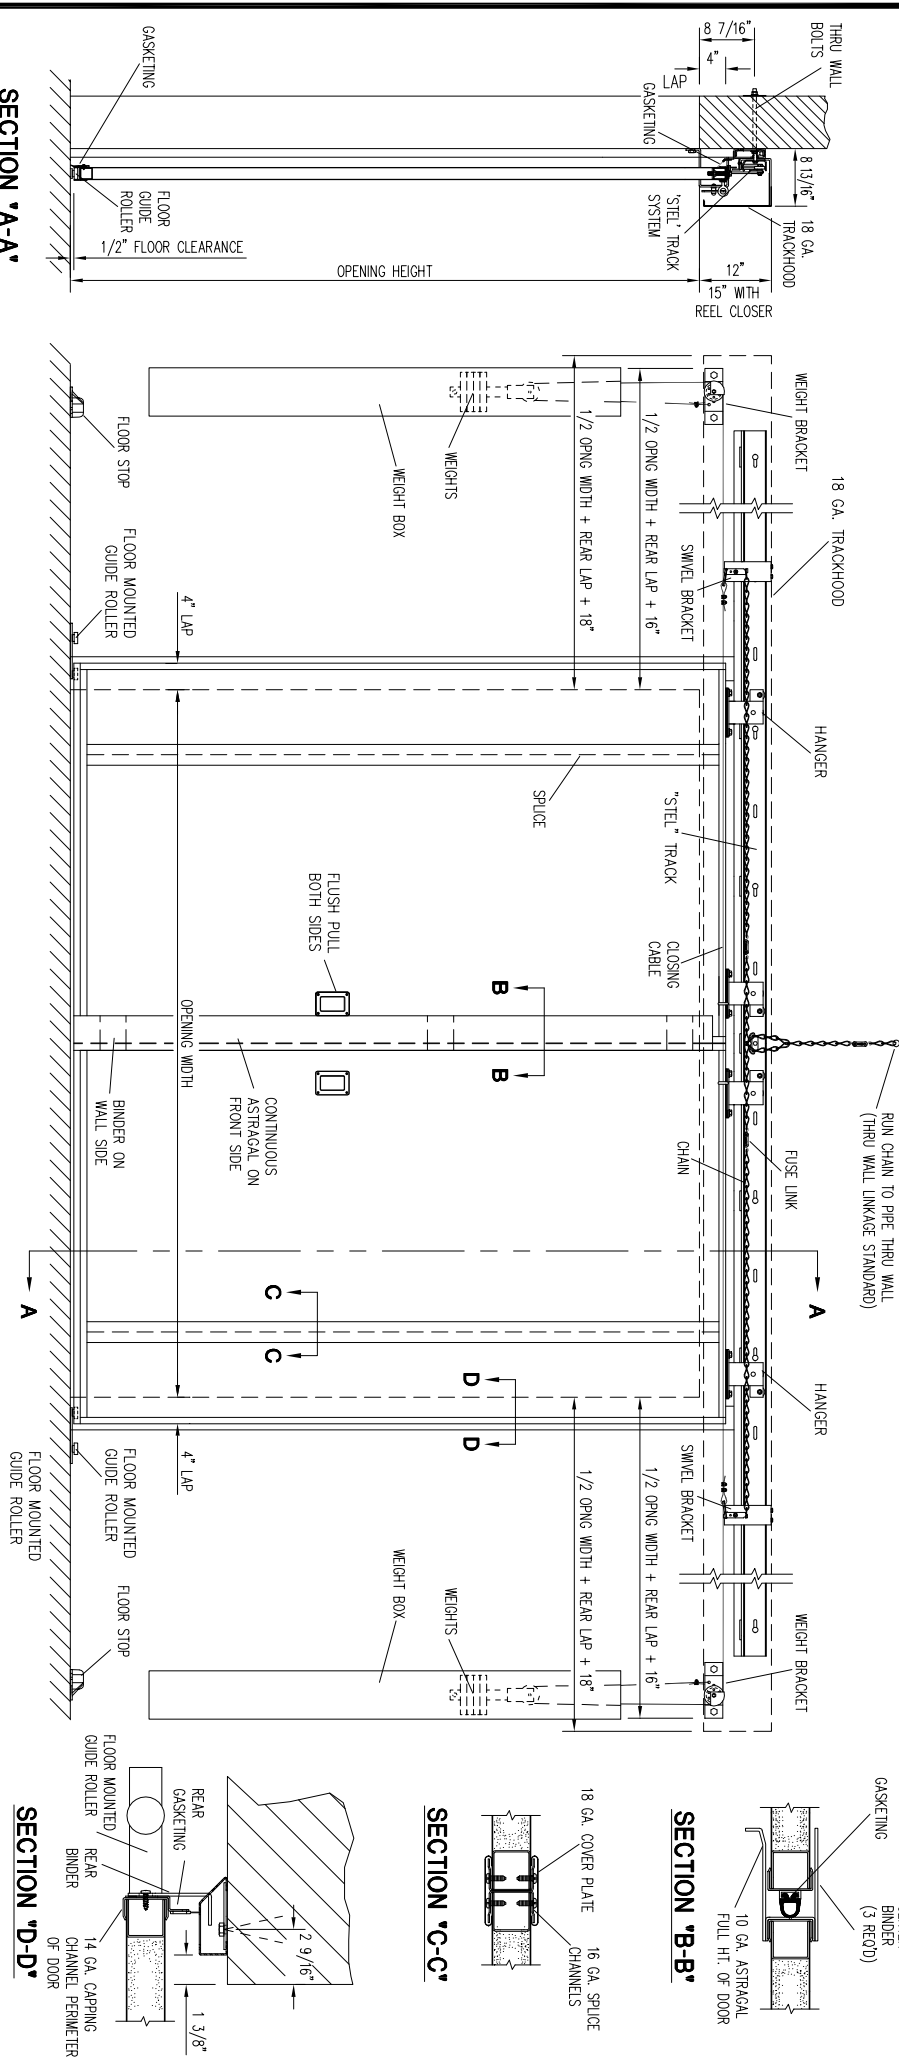

Chase Doors
Tel: (800) 543-4455
www.chasedoors.com
FAX: (800) 978-6570

JOB NO. OF PANELS WALL THICKNESS FRAME DETAIL E-1 E-2 WEIGHTS REEL CLEARANCE REQ'D U.L. LABEL CRUSH PLATES TRACK-HOOD WEATHER-STRIPPING LOCKING SYSTEM REMARKS

CUSTOMER NO:		NO. PRINTS		FOR		DATE		REVISED	
CHASE ORDER NO:									
DRAWN BY:									
SHEET ___ OF ___									