


TAG MARK	DOOR TYPE	OPENING WIDTH	OPENING HEIGHT	SLIDE PLAN WIDTH	FINISH DOOR WIDTH	FINISH DOOR HEIGHT	NO. OF PANELS	WALL THICKNESS	FRAME DETAIL	E	OPERATOR	NEMA	CLEARANCE REQ'D	TRACK - WEATHER-STRIPPING	LOCKING SYSTEM	REMARKS					
													HEAD	HOOD							
<p style="text-align: center;">Chase Doors</p> <p>Tel: (800) 543-4455 www.chasedoors.com FAX: (800) 978-6570</p>																					
JOB										CUSTOMER NO:		NO. PRINTS		FOR		DATE		REVISED			
SOLD TO										DRAWN BY:		CHASE ORDER NO:		NO. PRINTS		FOR		DATE		REVISED	
SHEET										OF		SHEET		OF		SHEET		OF		SHEET	

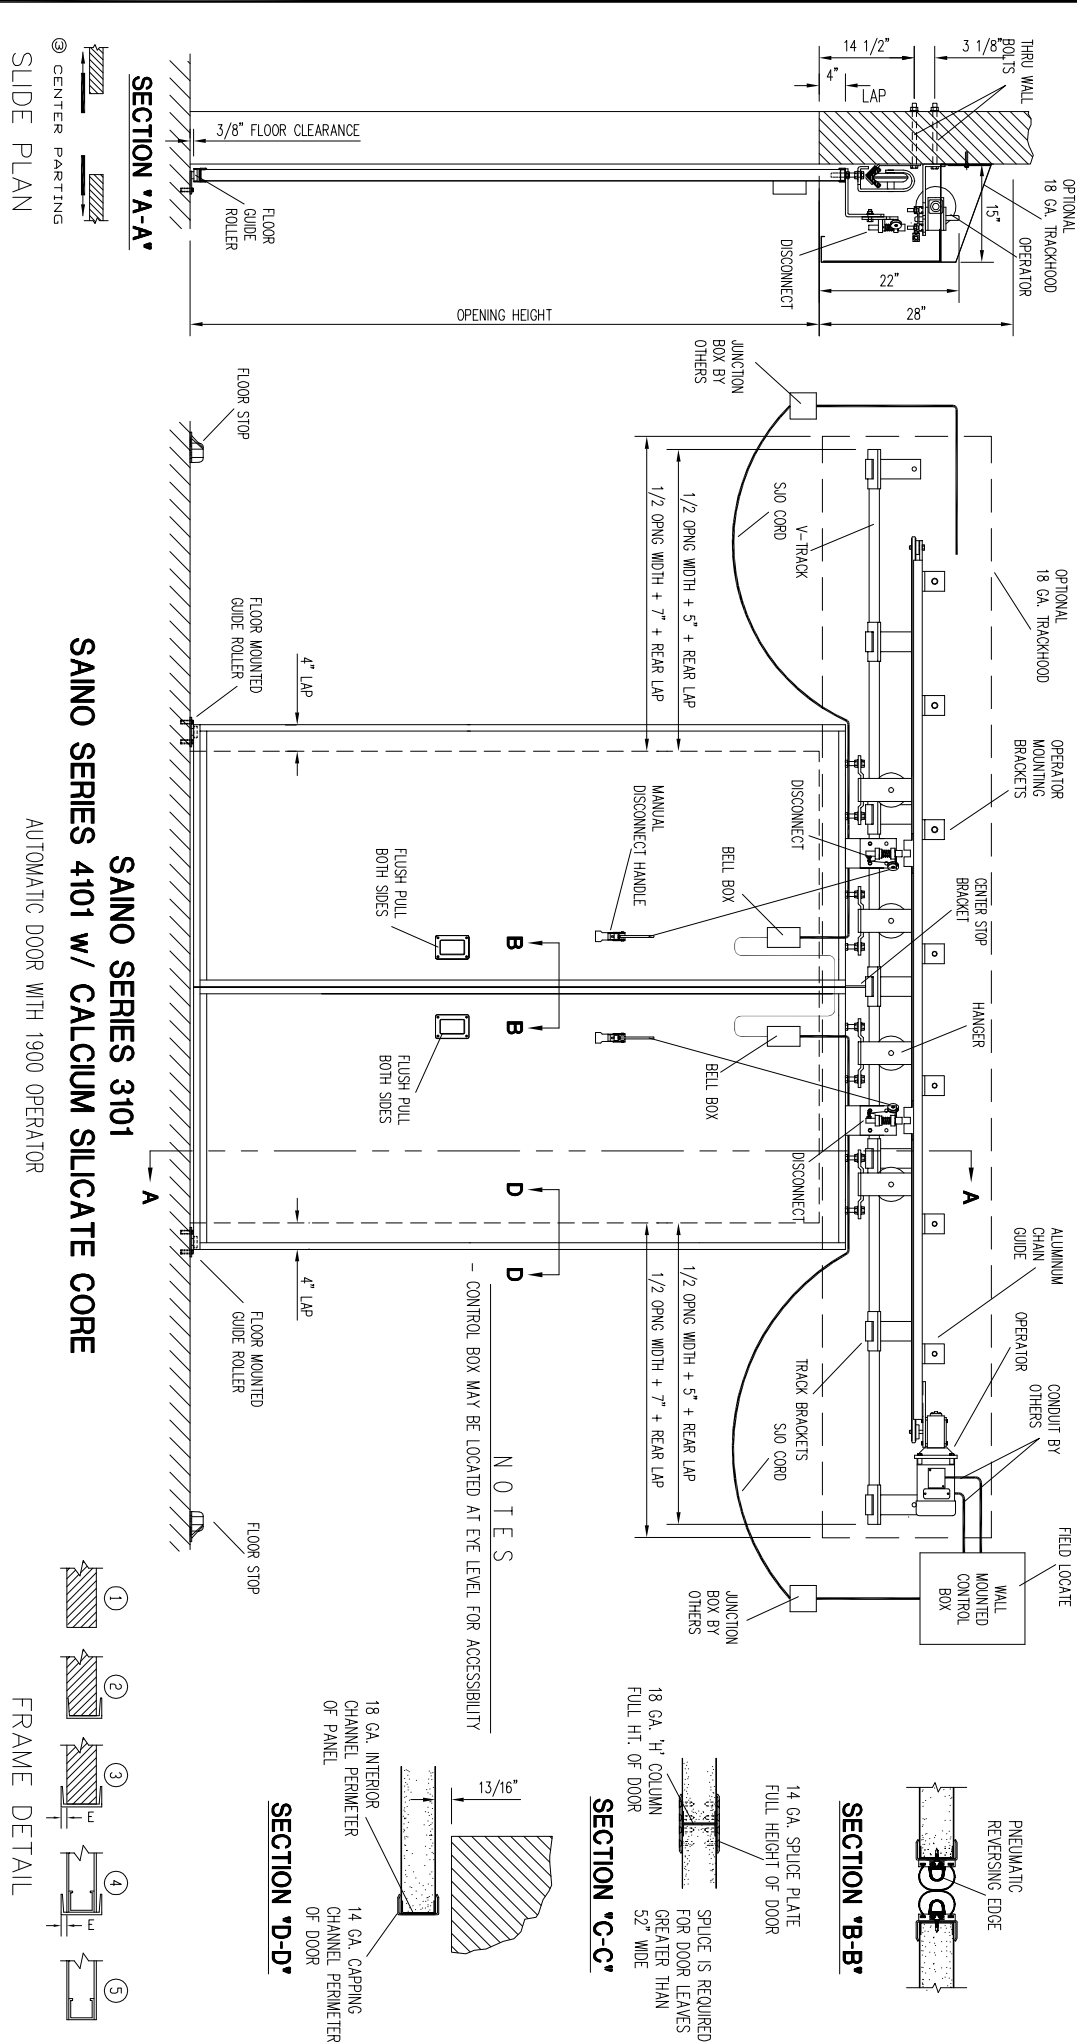

Chase Doors

Tel: (800) 543-4455

www.chasedoors.com

FAX: (800) 978-6570

NO. OF PANELS	WALL THICKNESS	FRAME DETAIL	E	OPERATOR	NEMA	CLEARANCE REQ'D	TRACK - WEATHER-STRIPPING	LOCKING SYSTEM	REMARKS		
						HEAD	HOOD				
CUSTOMER NO:		NO. PRINTS		FOR		DATE		REVISED			
DRAWN BY:		CHASE ORDER NO:		NO. PRINTS		FOR		DATE		REVISED	
SHEET		OF		SHEET		OF		SHEET		OF	