

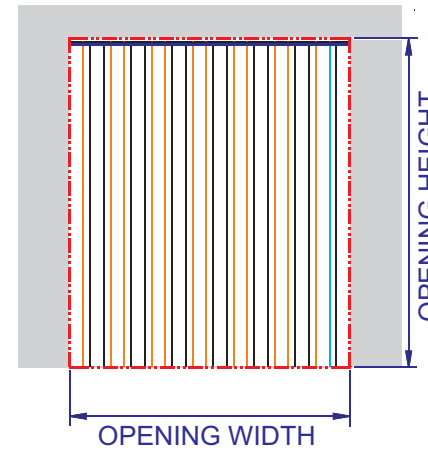
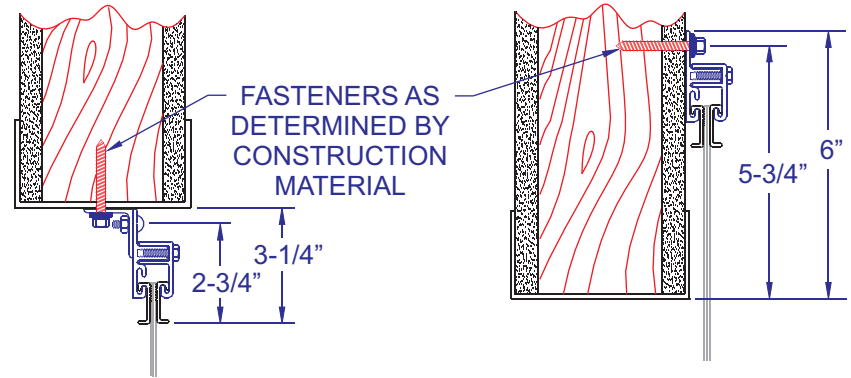


# STRIP DOOR SUBMITTAL FORM (J-HOOK "Bi-Mount" STYLE)

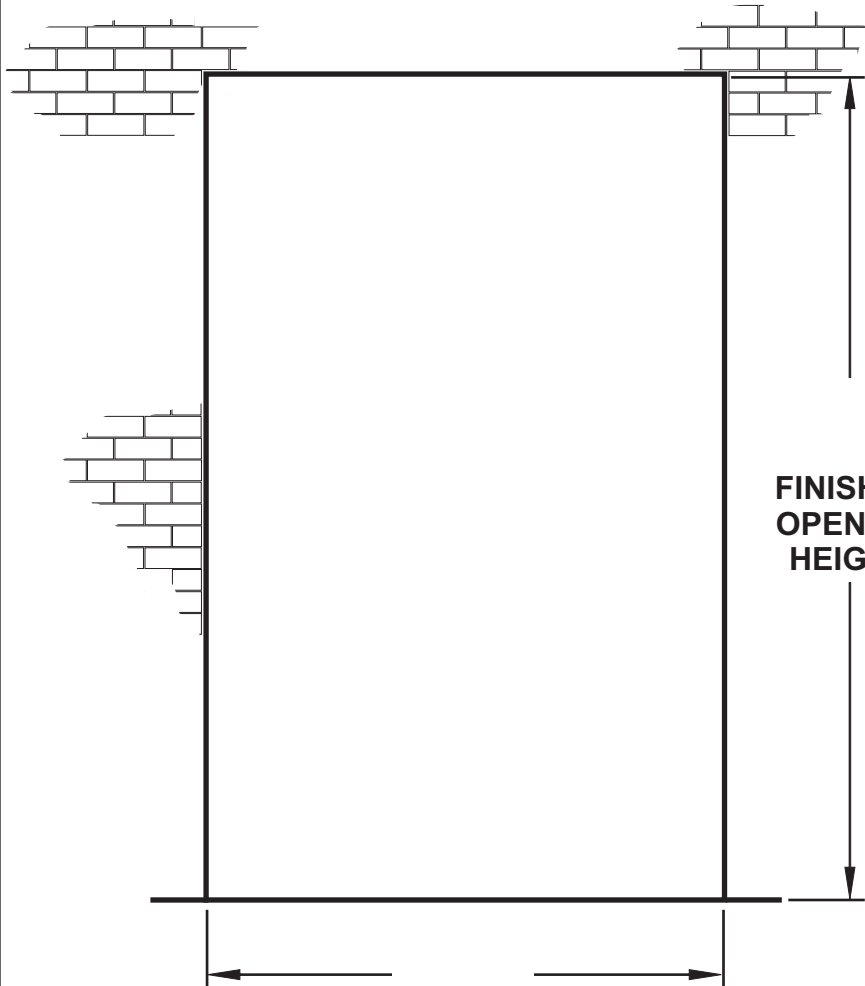

**"IN JAMB" MOUNT**  
(Fits inside of Finished Opening)

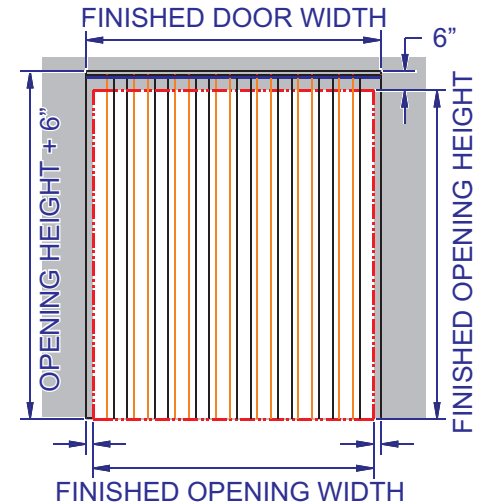

**"WALL" MOUNT**  
(Fits outside of Finished Opening)

**FINISHED OPENING WIDTH**

**Please Select a Mounting Style**

**Finished Opening Size: W x H**

**"IN JAMB" MOUNT**

**Strip Door Size: W x H**

**"WALL" MOUNT**

Strip Type	Strip Width	Material Thickness	Overlap Inches	Overlap %



**Chase Doors**

World's Leading Manufacturer Of Traffic Doors

Cincinnati Ohio, and Redmond Oregon • Phone Toll Free: 1-800-543-4455

MODEL #:		REP #:	
JOB:			
APPROVED BY:			DATE:
SCALE: N.T.S.	DRAWN BY: MLW	DRAWING #:	REVISION #: